

MontVert


NORTH BUILDING

FLOORPLANS

MVN 542


542 SQ.FT.

1 BEDROOM + FLEX | INTERIOR 542 SQ.FT. | EXTERIOR 97 SQ.FT.

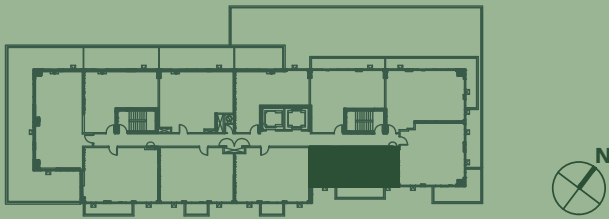


LEVELS 4-12

UNITS 404, 504, 604, 704, 804, 904, 1004, 1104, 1204

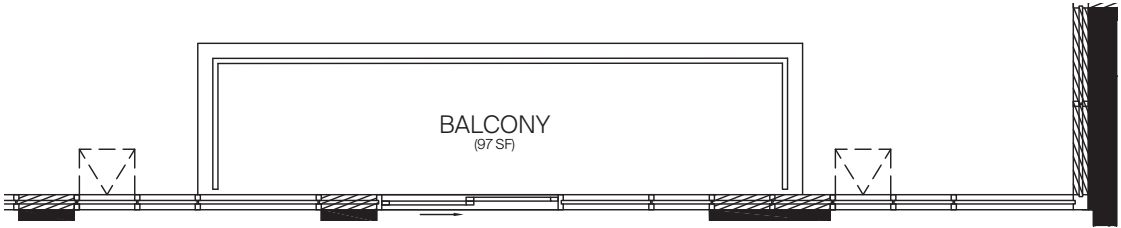

UNITS 504, 704, 904, 1104

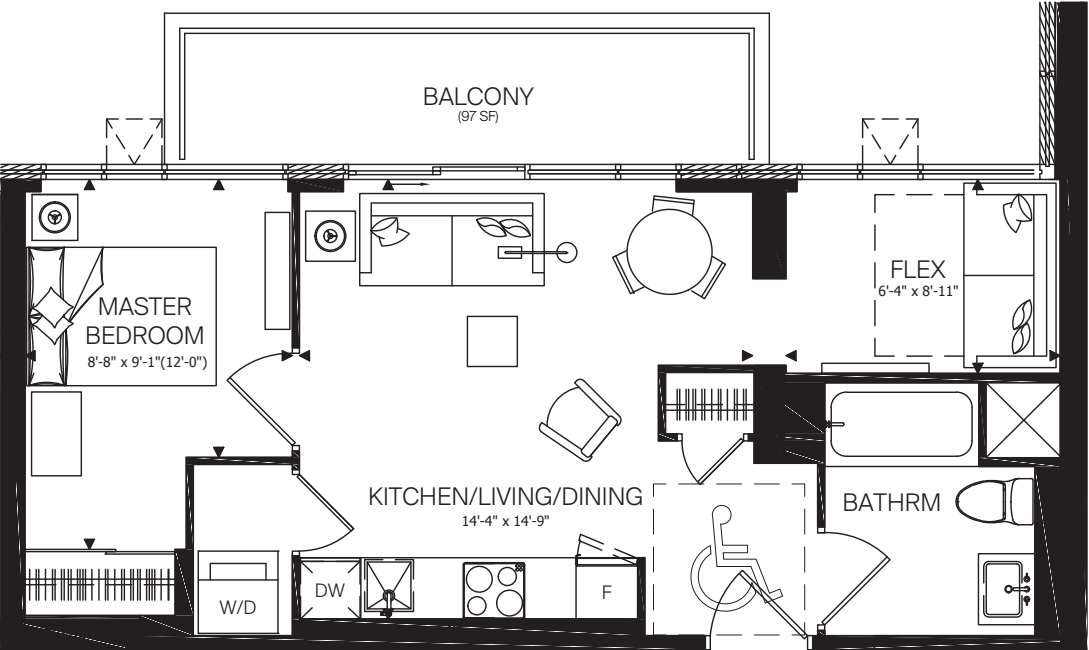


UNITS 404, 604, 804, 1004, 1204

Plan is not to scale and all illustrations are artist concept only. Dimensions, specifications, layouts and materials are approximate only and are subject to change without notice. Tile patterns may vary. Window size and location may vary. Actual usable floor space may vary from stated floor area. Bulkheads required for mechanical purposes such as kitchen and washroom exhausts and heating and cooling ducts have not been indicated. Balcony location(s) and sizes vary per floor. Furniture and islands shown are displayed for illustration purposes only and are not included in the sale price. Suites are sold unfurnished. E.&O.E.


MVN 605

605 SQ.FT.

1 BEDROOM + DEN | INTERIOR 605 SQ.FT. | EXTERIOR 48 SQ.FT.

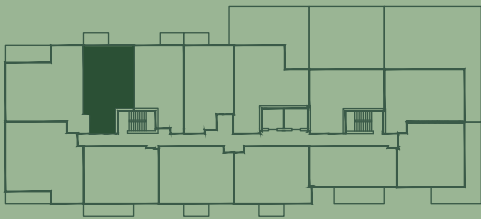

LEVELS 2-3
UNITS 210, 310

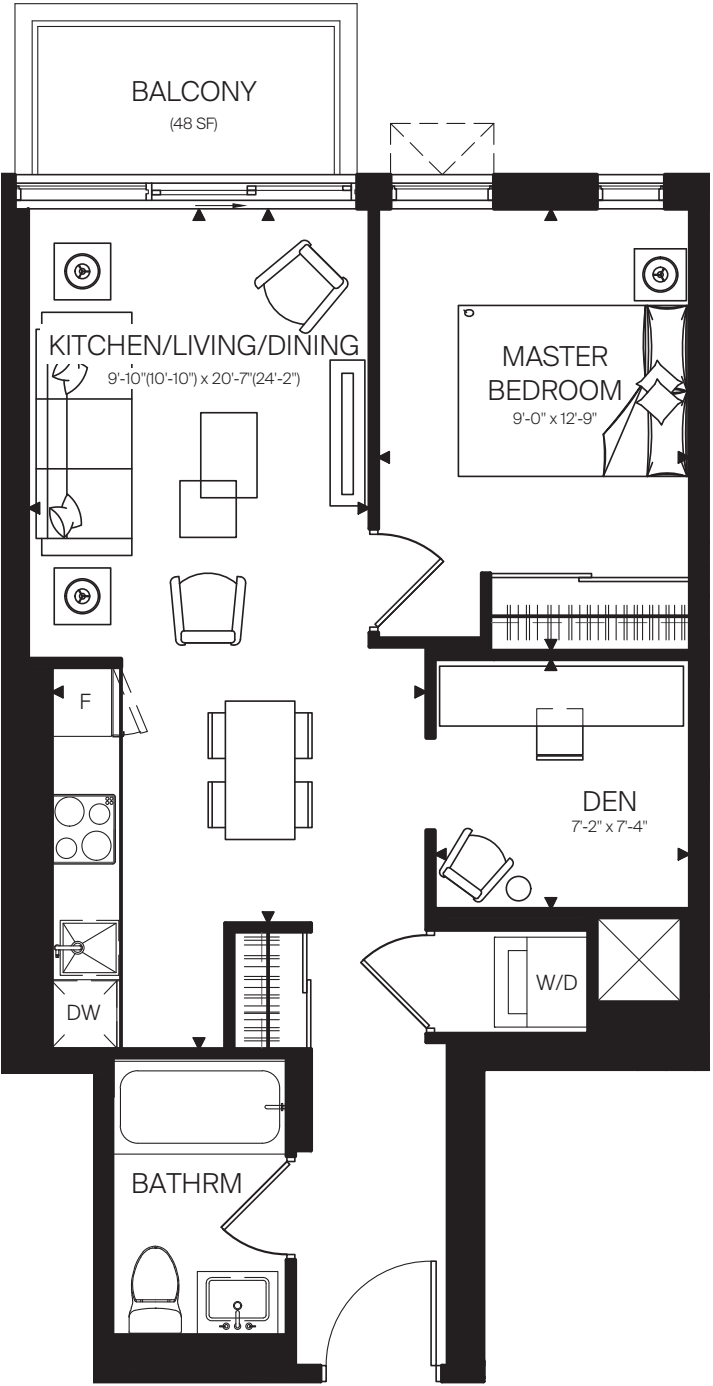


UNITS 210, 310

Plan is not to scale and all illustrations are artist concept only. Dimensions, specifications, layouts and materials are approximate only and are subject to change without notice. Tile patterns may vary. Window size and location may vary. Actual usable floor space may vary from stated floor area. Bulkheads required for mechanical purposes such as kitchen and washroom exhausts and heating and cooling ducts have not been indicated. Balcony location(s) and sizes vary per floor. Furniture and islands shown are displayed for illustration purposes only and are not included in the sale price. Suites are sold unfurnished. E.&O.E.

MVN 648


648 SQ.FT.

2 BEDROOM | INTERIOR 648 SQ.FT. | EXTERIOR 179 SQ.FT. / 207 SQ.FT. / 189 SQ.FT. / 142 SQ.FT.

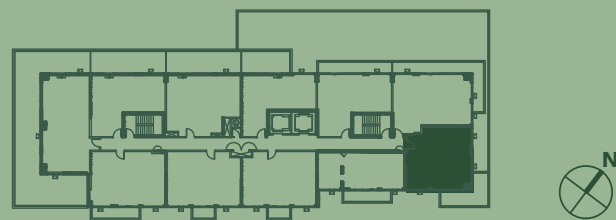

LEVELS 4-12

UNITS 403, 503, 603, 703, 803, 903, 1003, 1103, 1203

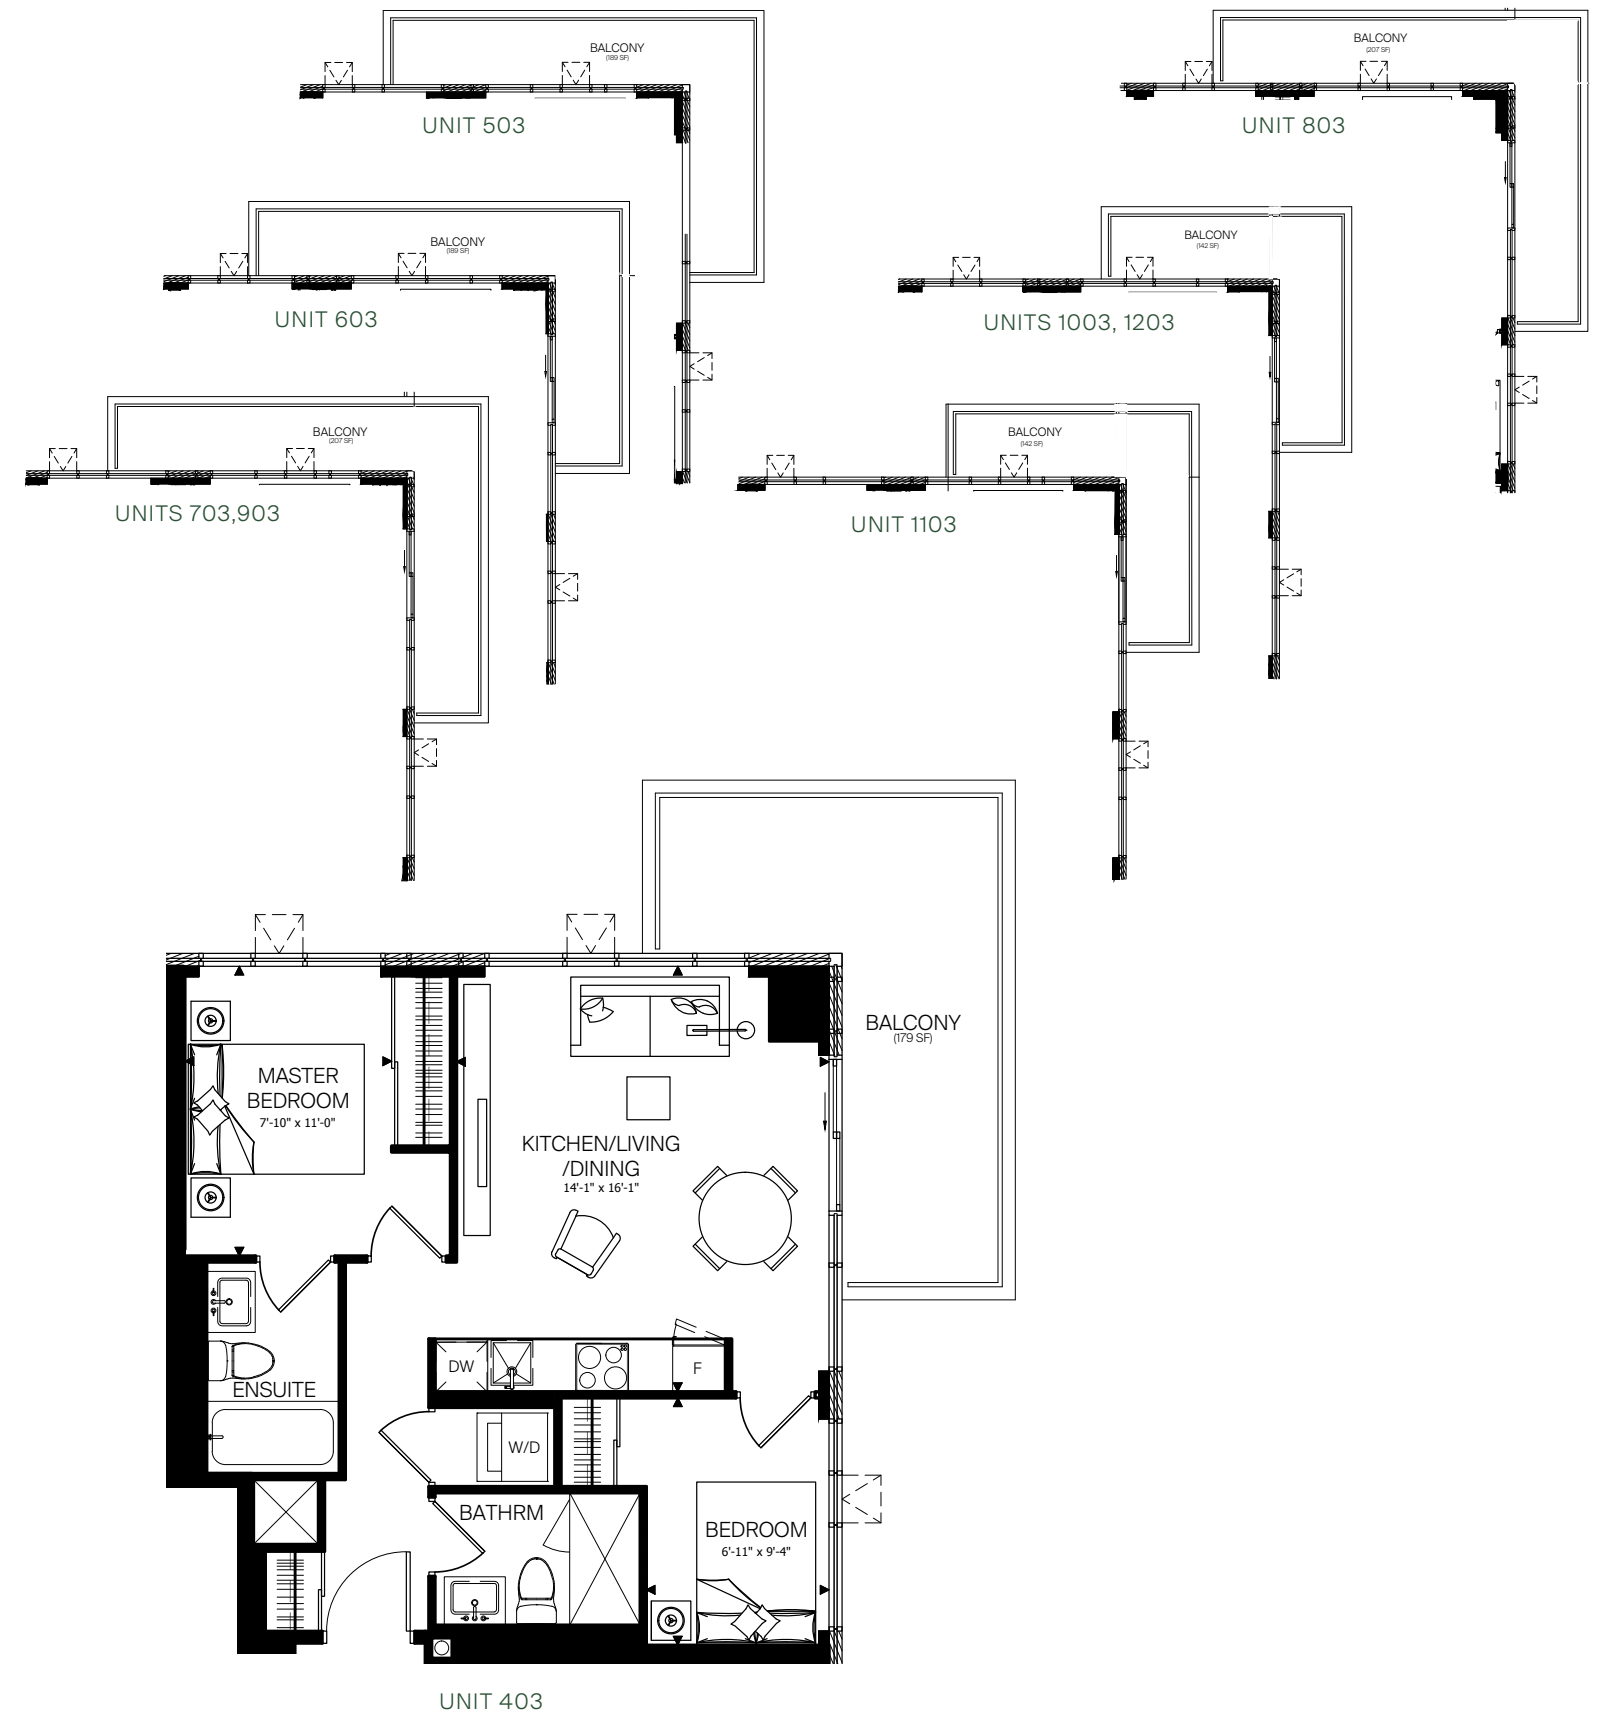


Plan is not to scale and all illustrations are artist concept only. Dimensions, specifications, layouts and materials are approximate only and are subject to change without notice. Tile patterns may vary. Window size and location may vary. Actual usable floor space may vary from stated floor area. Bulkheads required for mechanical purposes such as kitchen and washroom exhausts and heating and cooling ducts have not been indicated. Balcony location(s) and sizes vary per floor. Furniture and islands shown are displayed for illustration purposes only and are not included in the sale price. Suites are sold unfurnished. E.&O.E.


MVN 663

663 SQ.FT.

1 BEDROOM + DEN | INTERIOR 663 SQ.FT. | EXTERIOR 169 SQ.FT.

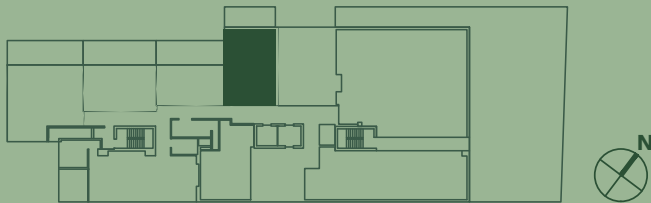

GROUND LEVEL
UNIT 104

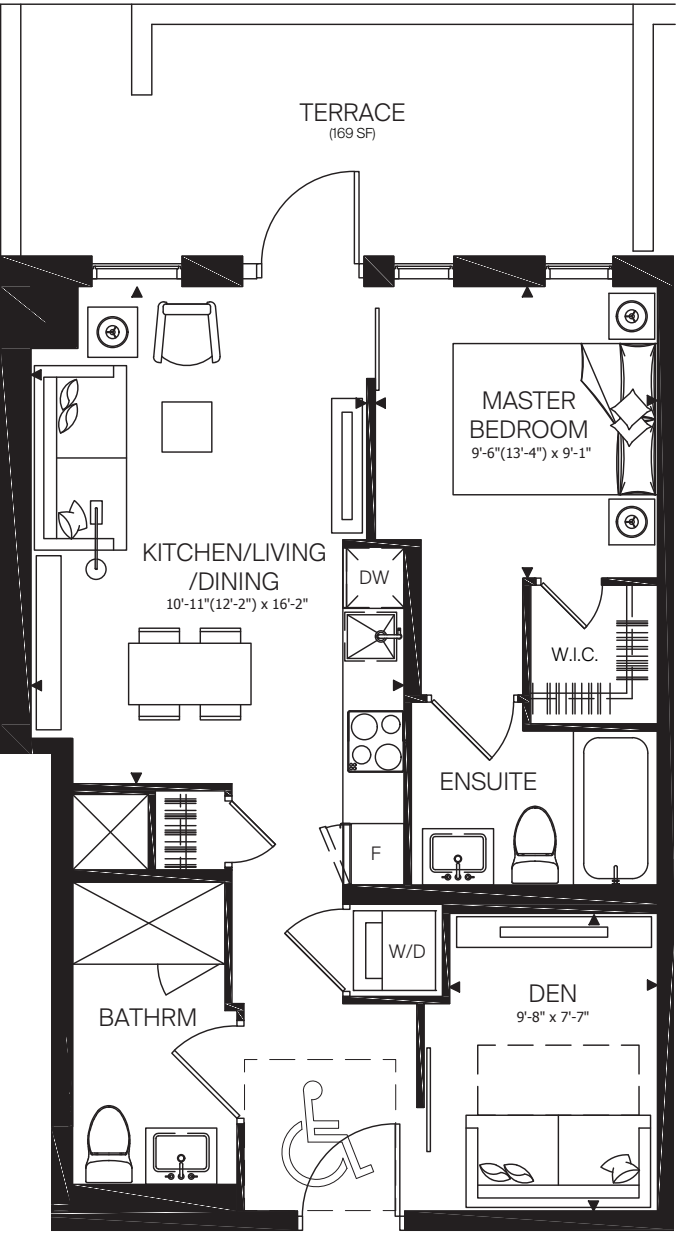


UNIT 104

Plan is not to scale and all illustrations are artist concept only. Dimensions, specifications, layouts and materials are approximate only and are subject to change without notice. Tile patterns may vary. Window size and location may vary. Actual usable floor space may vary from stated floor area. Bulkheads required for mechanical purposes such as kitchen and washroom exhausts and heating and cooling ducts have not been indicated. Balcony location(s) and sizes vary per floor. Furniture and islands shown are displayed for illustration purposes only and are not included in the sale price. Suites are sold unfurnished. E.&O.E.

MVN 701


701 SQ.FT.

2 BEDROOM | INTERIOR 701 SQ.FT. | EXTERIOR 257 SQ.FT.

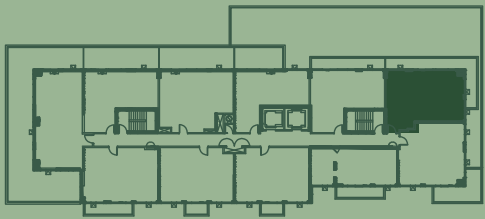

LEVELS 4-12

UNITS 402, 502, 602, 702, 802, 902, 1002, 1102, 1202

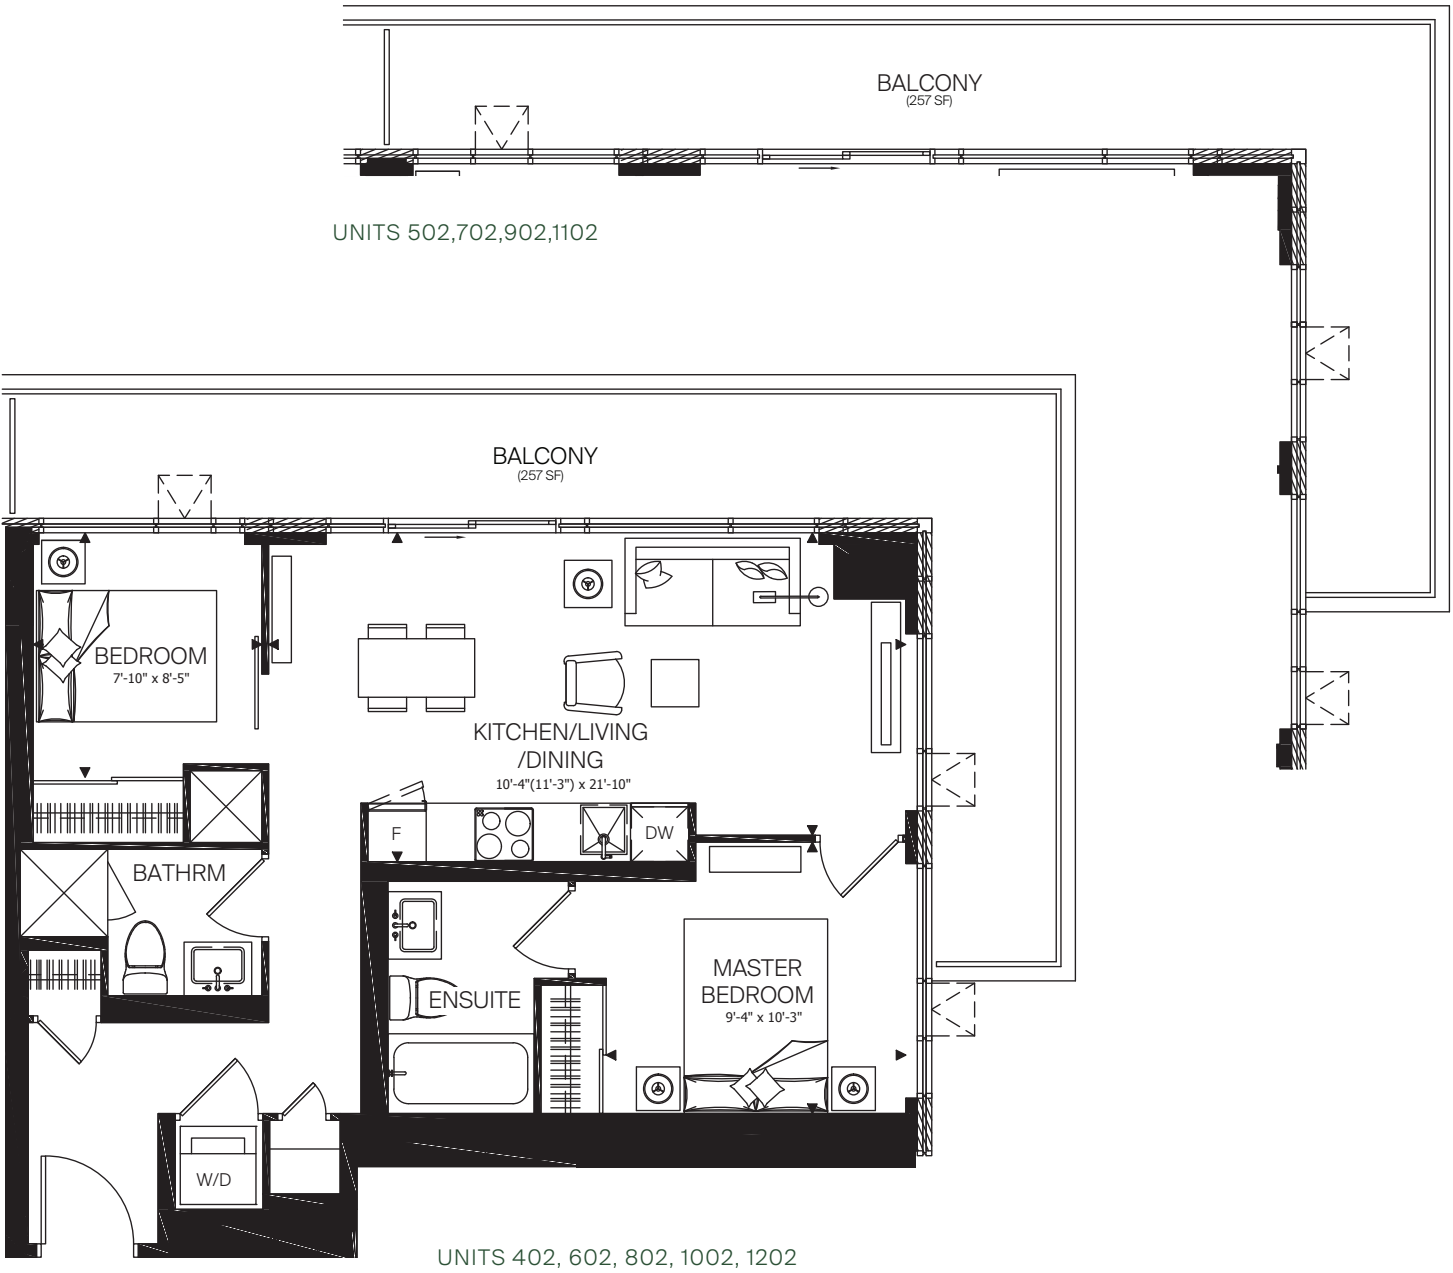


Plan is not to scale and all illustrations are artist concept only. Dimensions, specifications, layouts and materials are approximate only and are subject to change without notice. Tile patterns may vary. Window size and location may vary. Actual usable floor space may vary from stated floor area. Bulkheads required for mechanical purposes such as kitchen and washroom exhausts and heating and cooling ducts have not been indicated. Balcony location(s) and sizes vary per floor. Furniture and islands shown are displayed for illustration purposes only and are not included in the sale price. Suites are sold unfurnished. E.&O.E.

MVN 807



807 SQ.FT.

2 BEDROOM + DEN | INTERIOR 807 SQ.FT. | EXTERIOR 1101 SQ.FT. / 199 SQ.FT. / 223 SQ.FT.

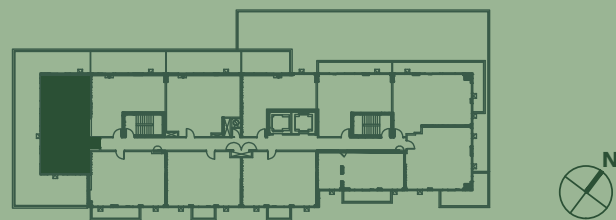

LEVELS 4-12

UNITS 408, 508, 608, 708, 808, 908, 1008, 1108, 1208

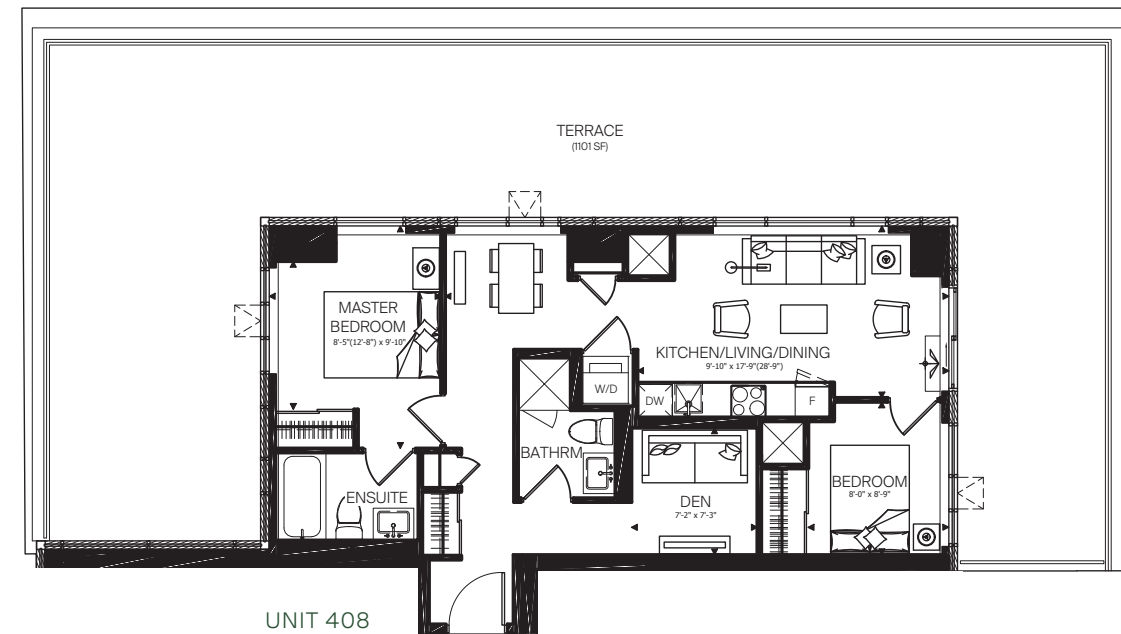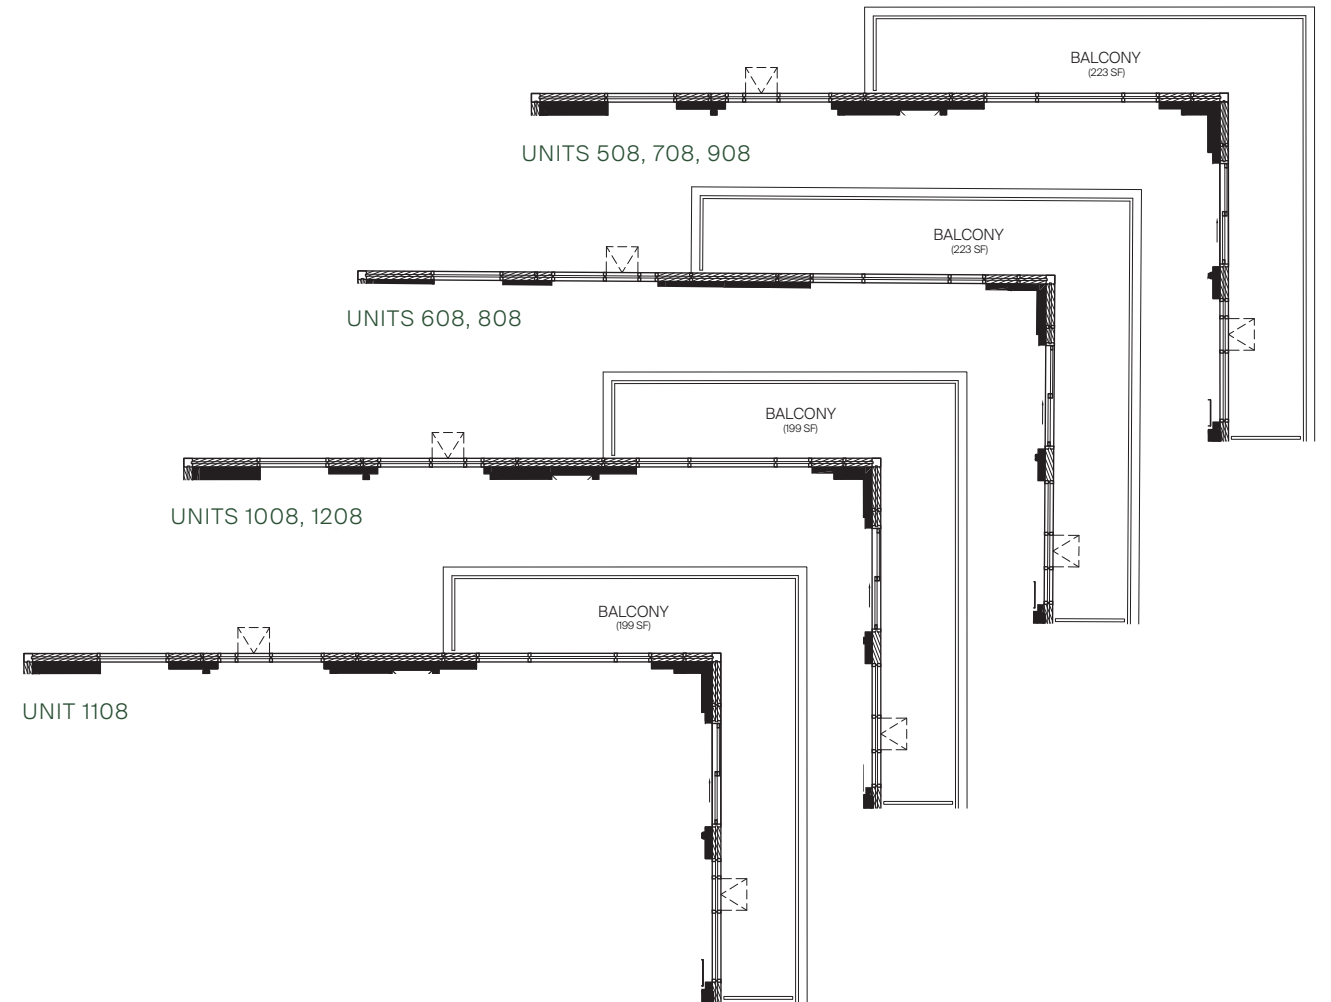

Plan is not to scale and all illustrations are artist concept only. Dimensions, specifications, layouts and materials are approximate only and are subject to change without notice. Tile patterns may vary. Window size and location may vary. Actual usable floor space may vary from stated floor area. Bulkheads required for mechanical purposes such as kitchen and washroom exhausts and heating and cooling ducts have not been indicated. Balcony location(s) and sizes vary per floor. Furniture and islands shown are displayed for illustration purposes only and are not included in the sale price. Suites are sold unfurnished. E.&O.E.

MontVert

